




Front Elevation

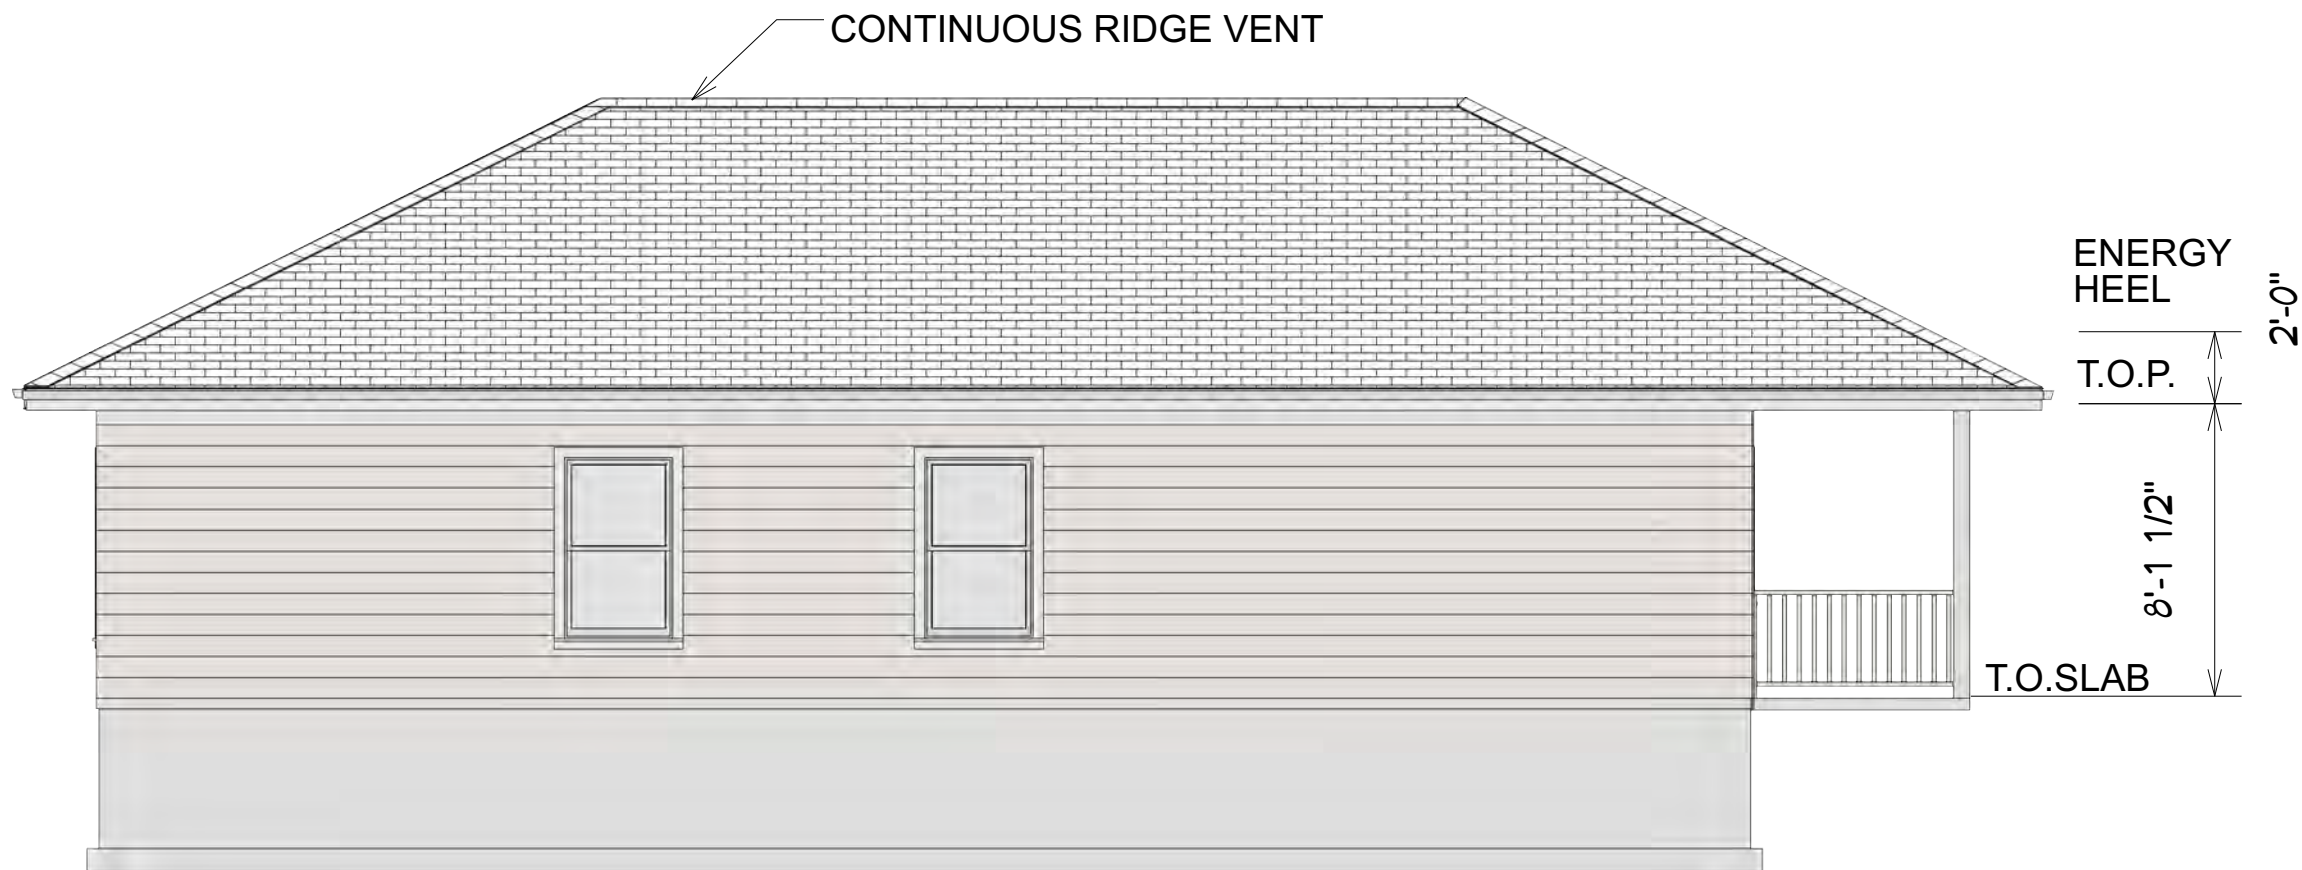

Left Elevation



NATIONAL AFFORDABLE HOUSING NETWORK

P.O. Box 3706 Butte, MT 59702 www.nahn.com

Copyright 2018 by The National Affordable Housing Network. All rights reserved. These drawings may not be reproduced by any means without the express written permission of The National Affordable Housing Network. They are issued for educational purposes only, and pertain only to a specific climate. Originator assumes no liability.

DATE: 10/18/18

SCALE: 3/16" = 1' UNO

DRAWN BY: LCD

MUTUAL SELF-HELP PROGRAM

The High Performance Housing Partnership for affordable housing has been developed by The National Affordable Housing Network (NAHN). NAHN is an equal opportunity and fair housing provider, and is operating the Mutual Self-Help Program funded by the USDA Rural Development.




NAHN PLAN 1288 (Hipped)

- Four bedroom
- Two bath
- Covered Porch

SHEET

1

OF

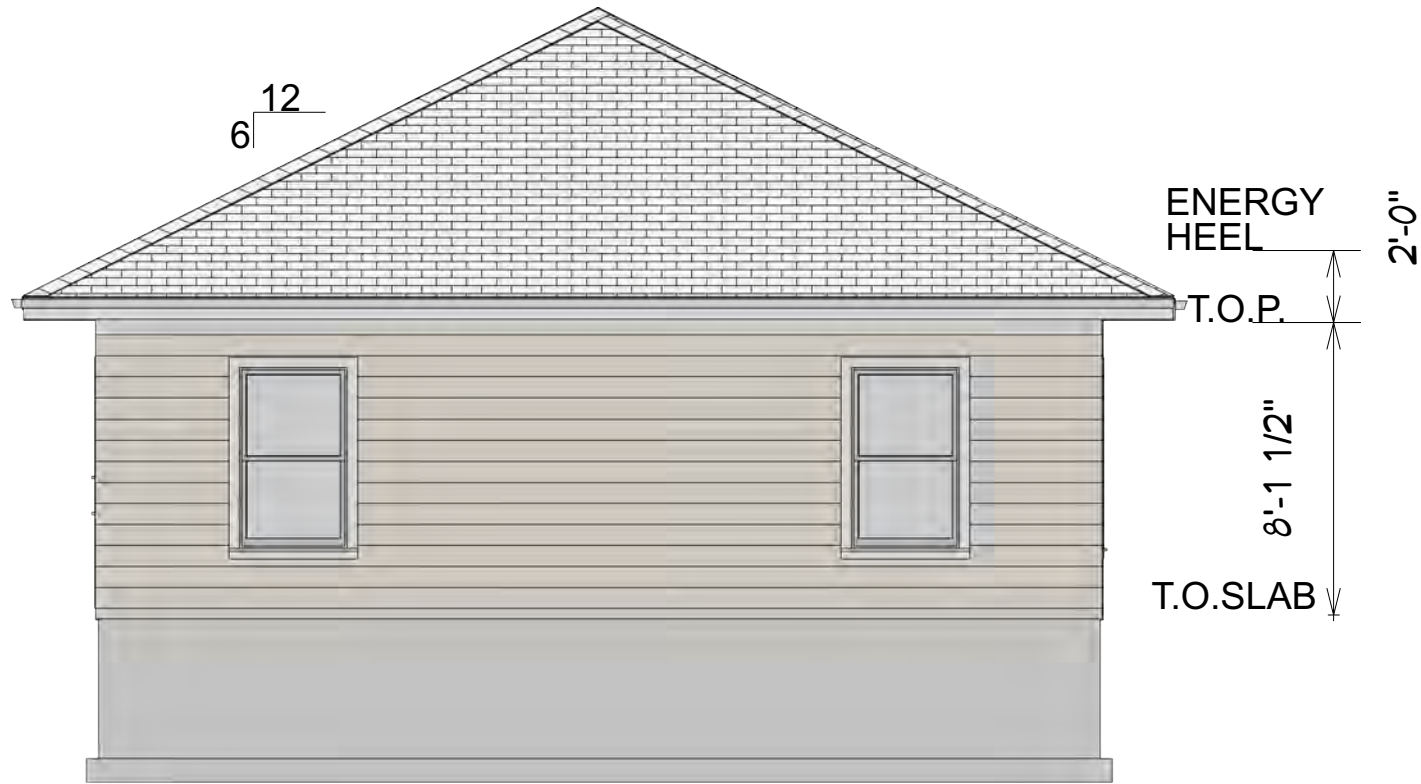

Rear Elevation



Right Elevation



NATIONAL AFFORDABLE HOUSING NETWORK

P.O. Box 3706 Butte, MT 59702 www.nahn.com

Copyright 2018 by The National Affordable Housing Network. All rights reserved. These drawings may not be reproduced by any means without the express written permission of The National Affordable Housing Network. They are issued for educational purposes only, and pertain only to a specific climate. Originator assumes no liability.

DATE: 10/18/18

SCALE: 3/16" = 1' UNO

DRAWN BY: LCD

MUTUAL SELF-HELP PROGRAM

The High Performance Housing Partnership for affordable housing has been developed by The National Affordable Housing Network (NAHN). NAHN is an equal opportunity and fair housing provider, and is operating the Mutual Self-Help Program funded by the USDA Rural Development.




NAHN PLAN 1288 (Hipped)

- Four bedroom
- Two bath
- Covered Porch

SHEET

**2**

OF

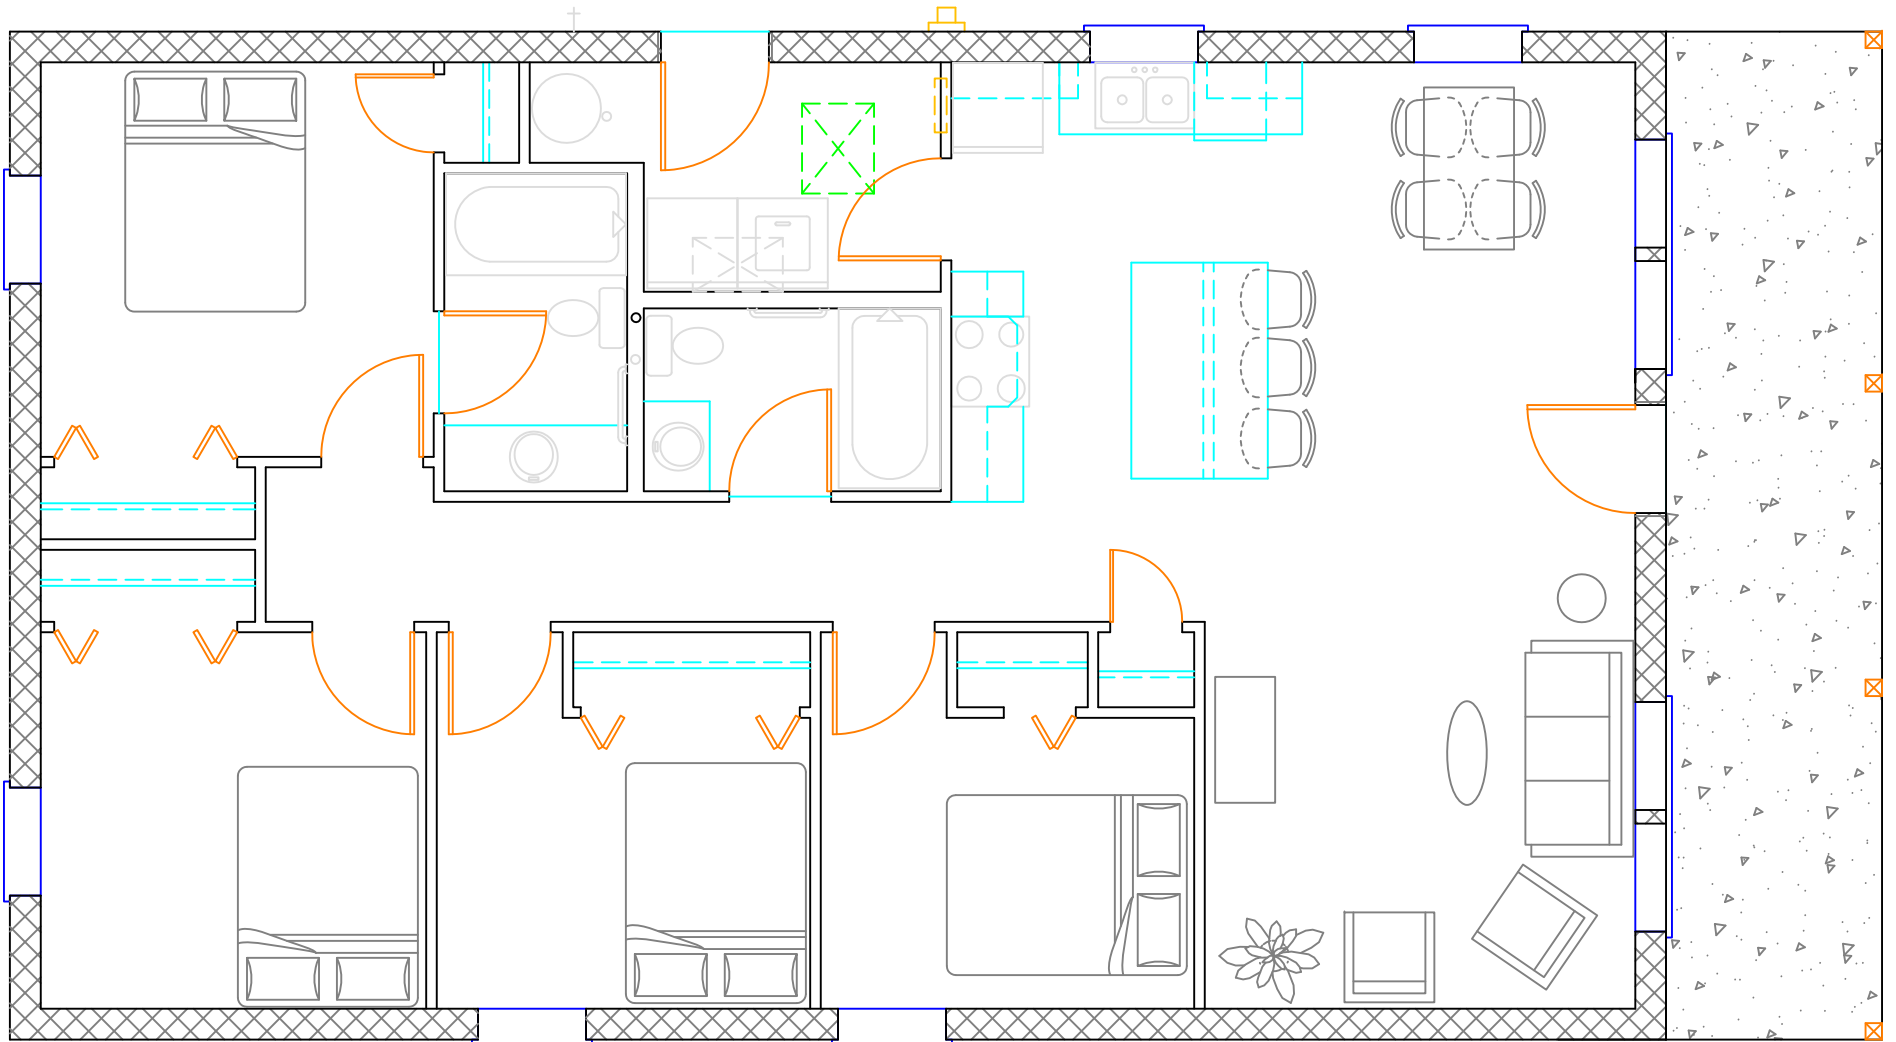

**1** **FLOOR PLAN - FULL FRONT PORCH**  
**A1** SCALE: 3/16" = 1'-0"